





**Battery
Tech
Expo**

Floor plan


Hall 2

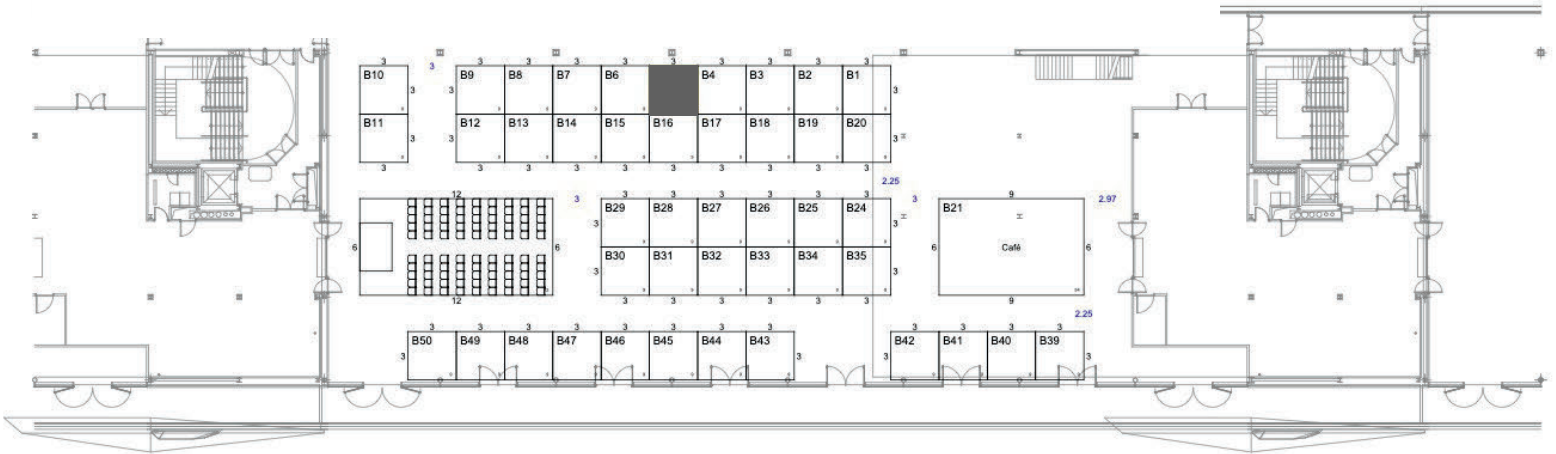

Hall 3 Mezzanine

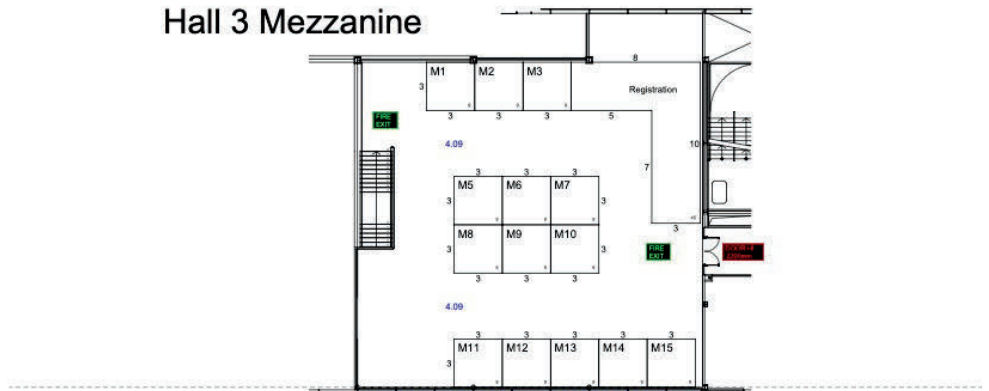

Hall 3

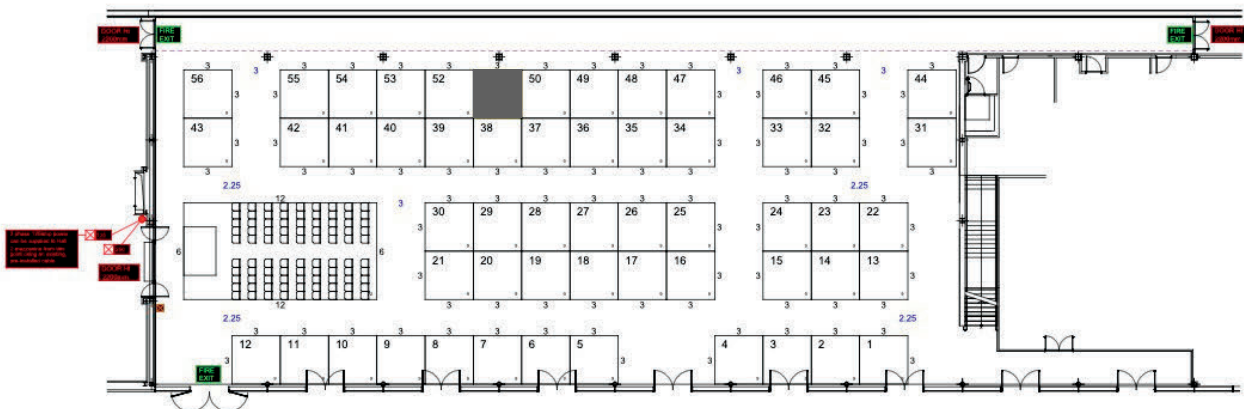

	Issue Number: 4
	Issue Date: 19 Nov 2021
	Drawn By: User
	Scale: N.T.S.
<small>THIS FLOORPLAN IS SUBJECT TO APPROVAL FROM THE VENUE AND LOCAL AUTHORITIES</small>	

Book your 2023 stand now
www.batterytechexpo.co.uk